




Forslag til ny hal i Skødstrup

Juni 2010

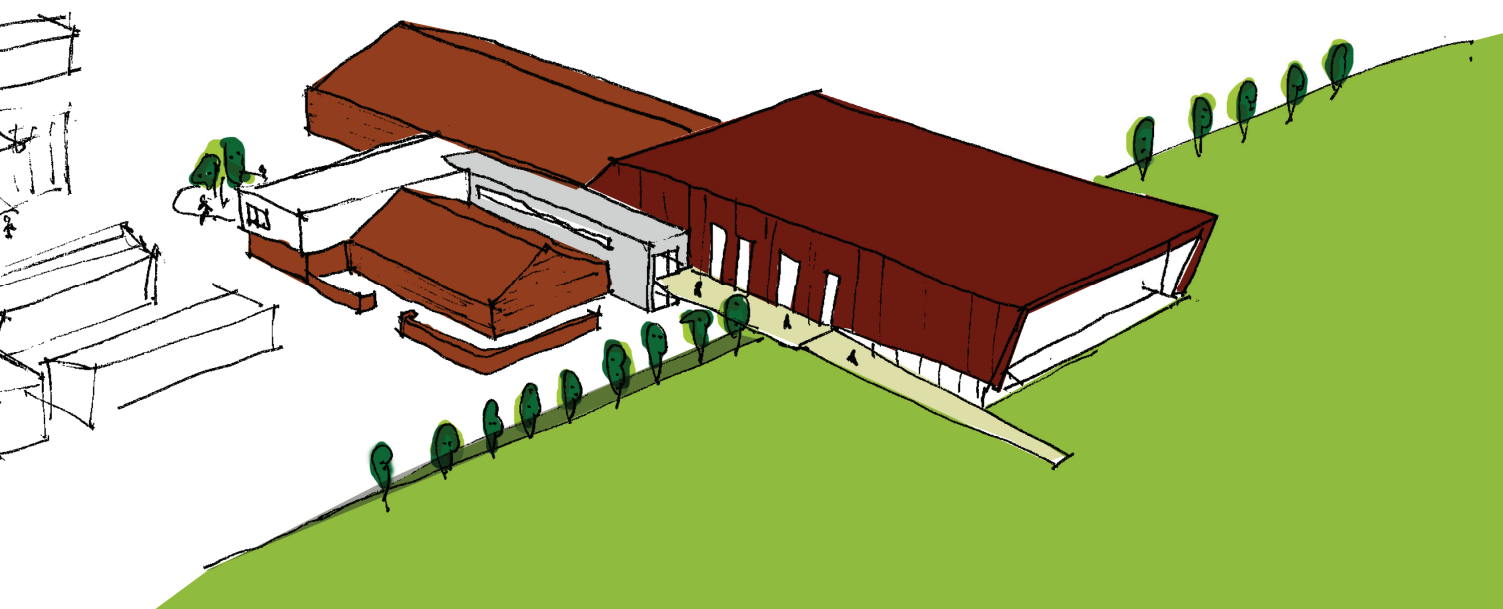



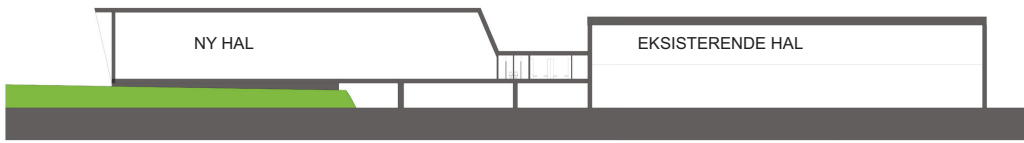


PRINCIPSNIT

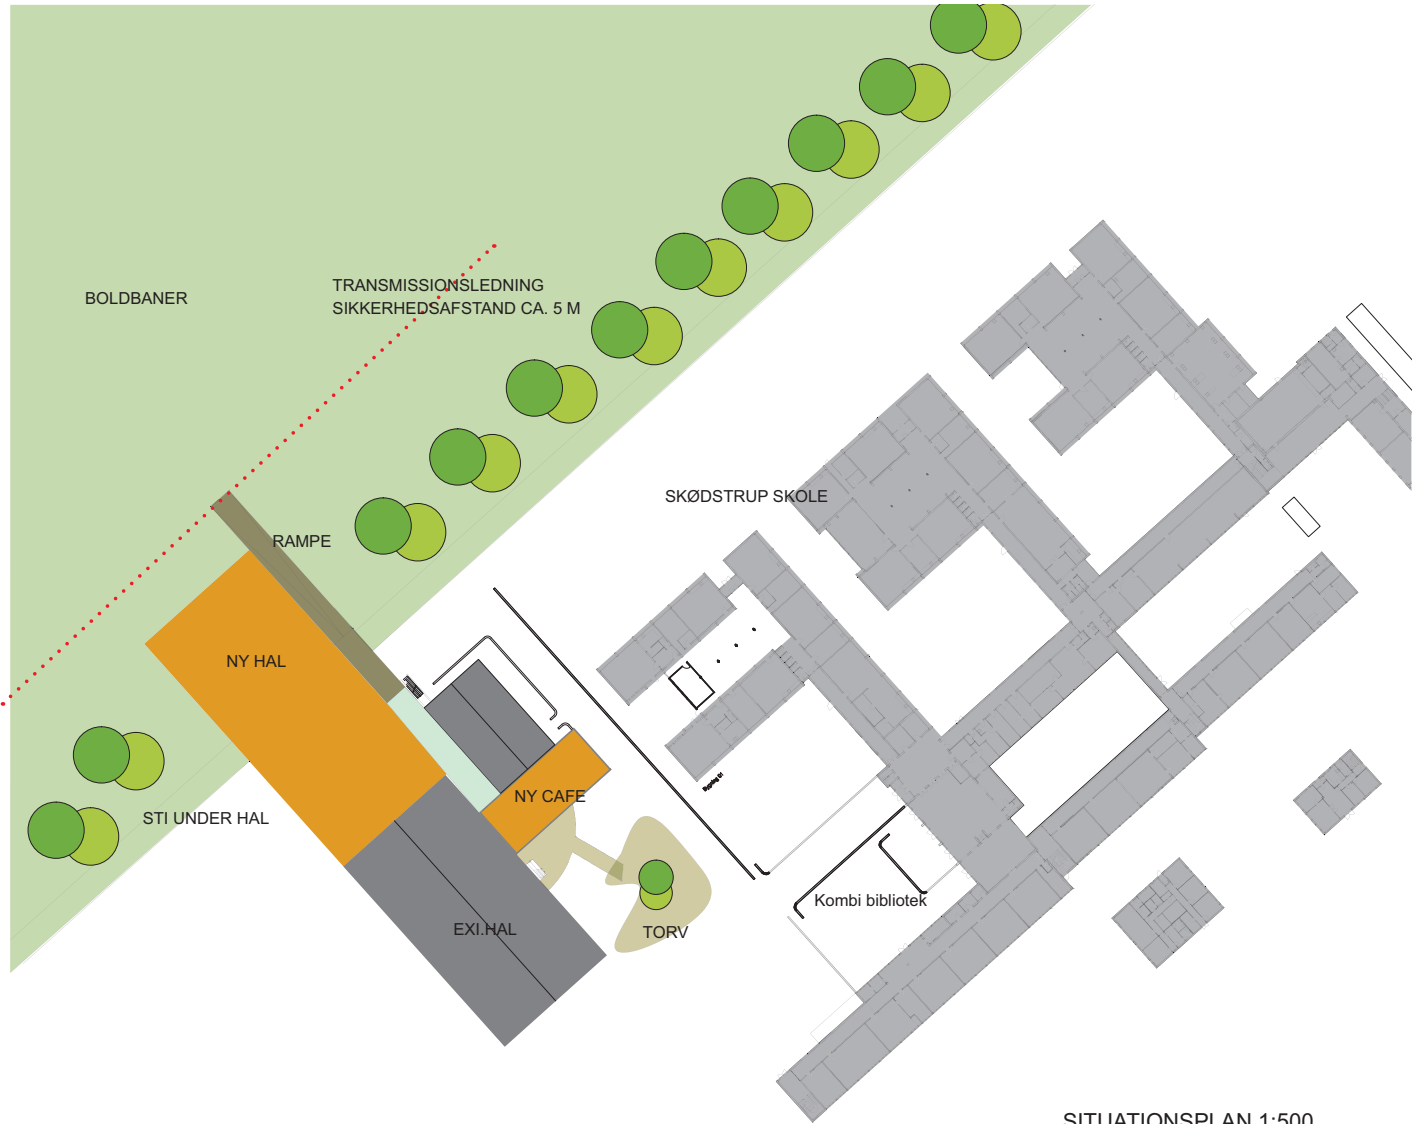

SITUATIONSPLAN 1:500

 


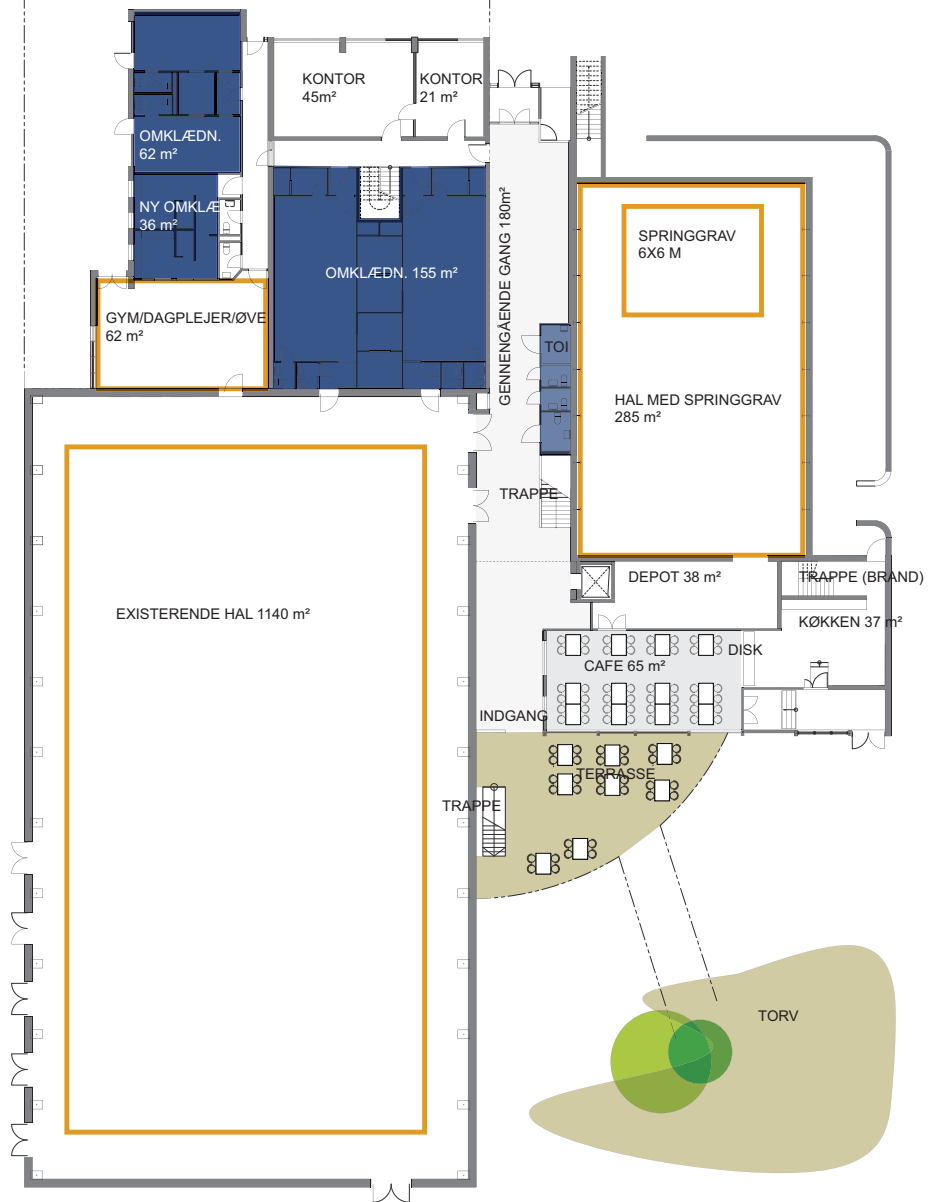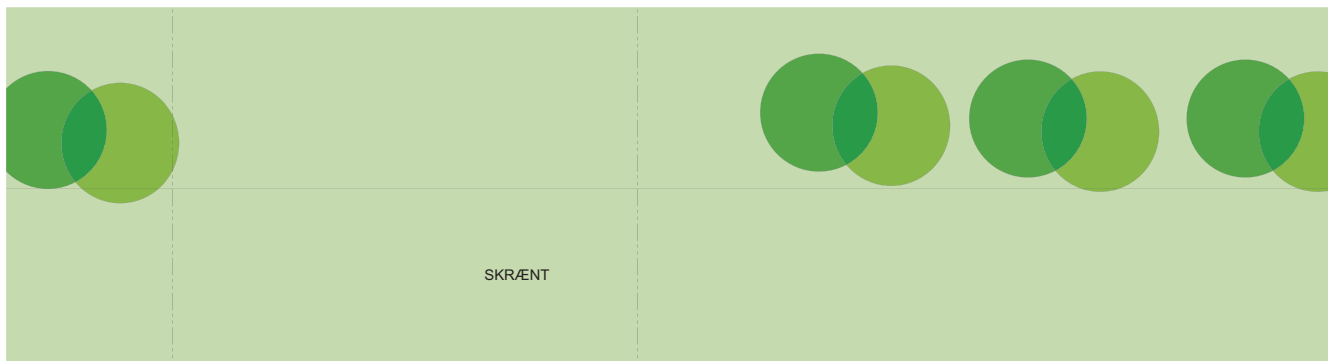

STUEPLAN 1:300



FACADE MOD SYD ØST 1:300

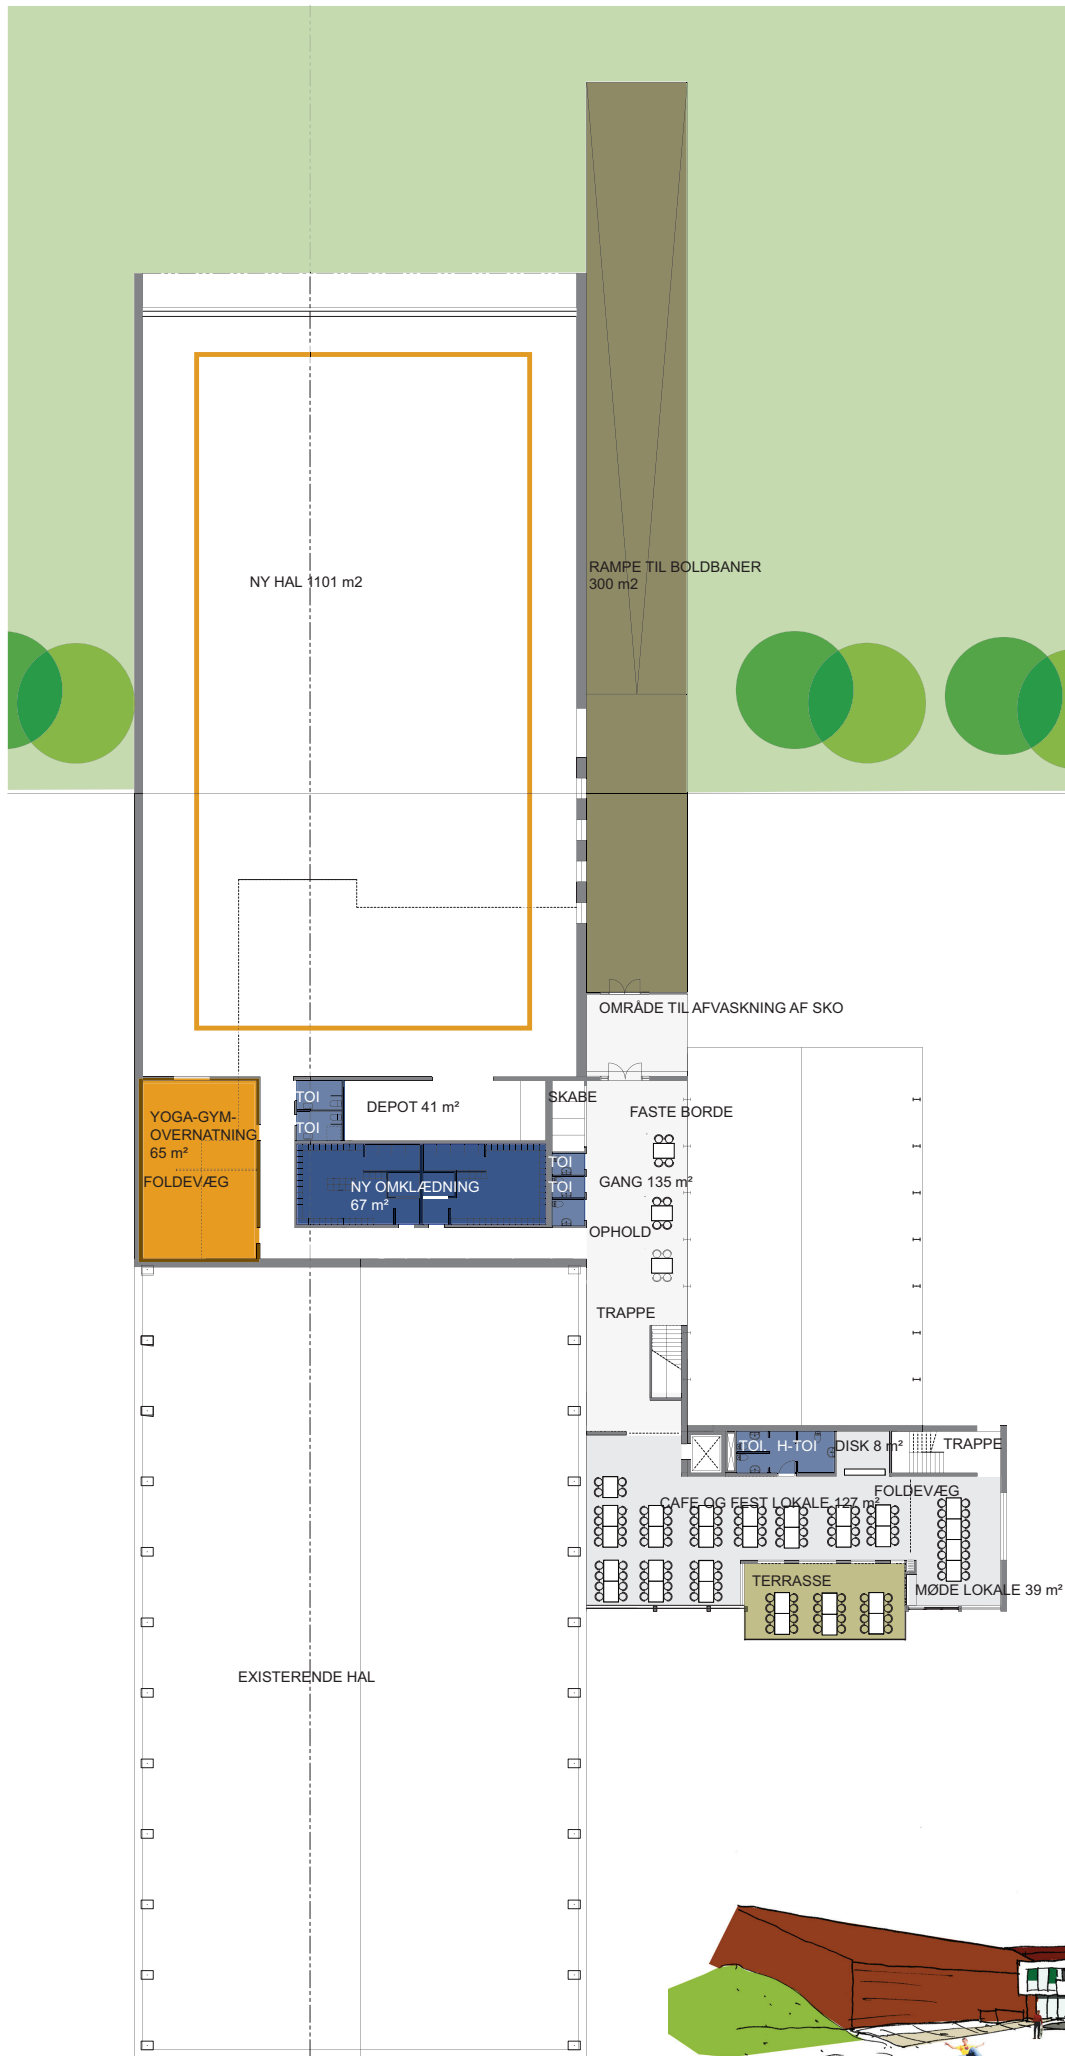

1.SAL 1:300

